
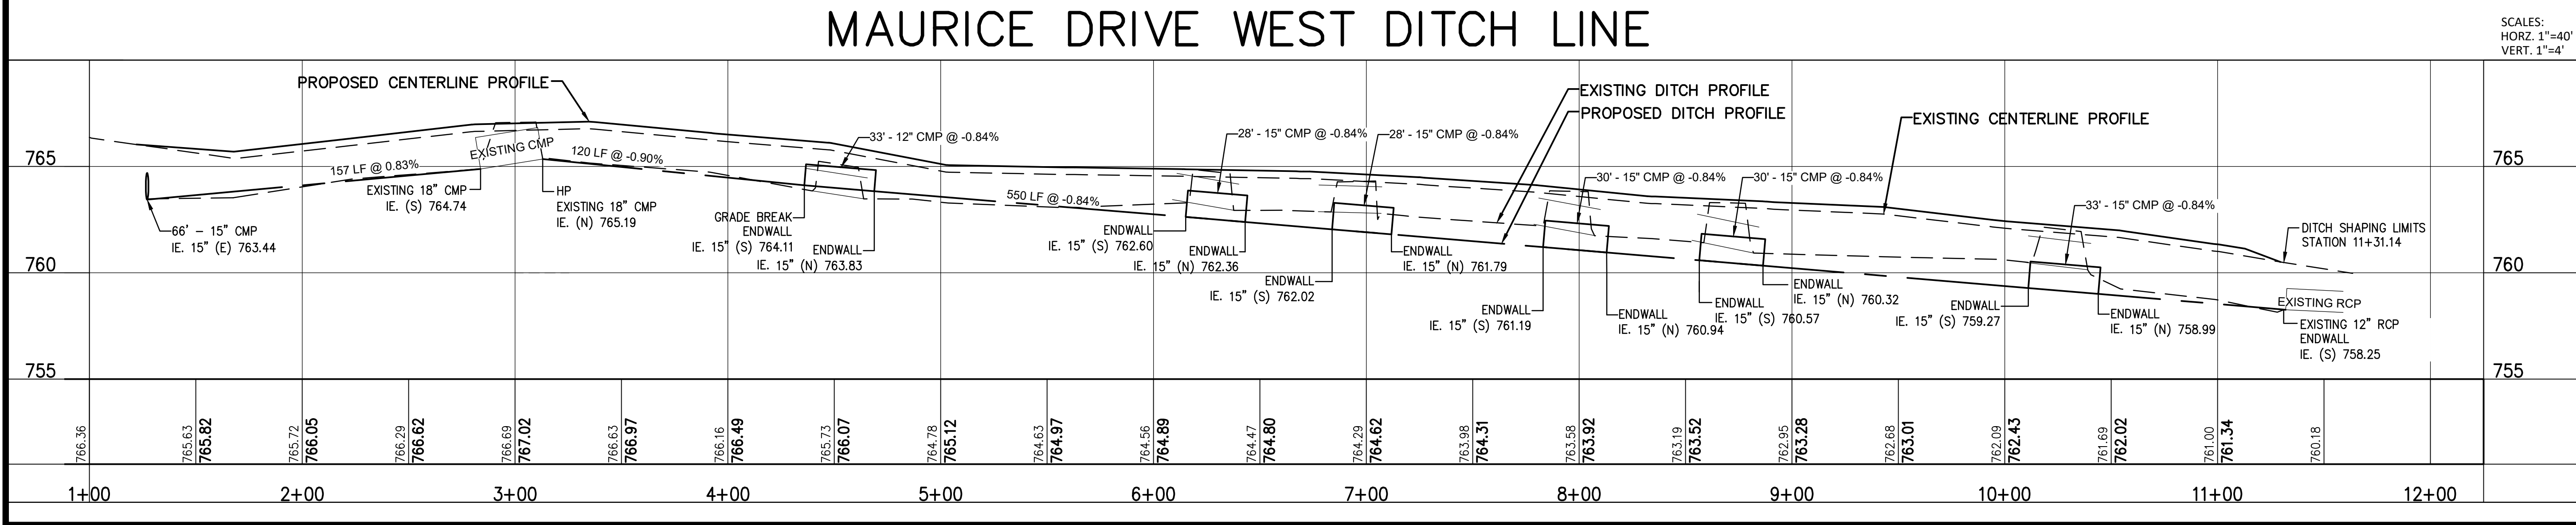


MAURICE DRIVE & EAST DITCH LINE

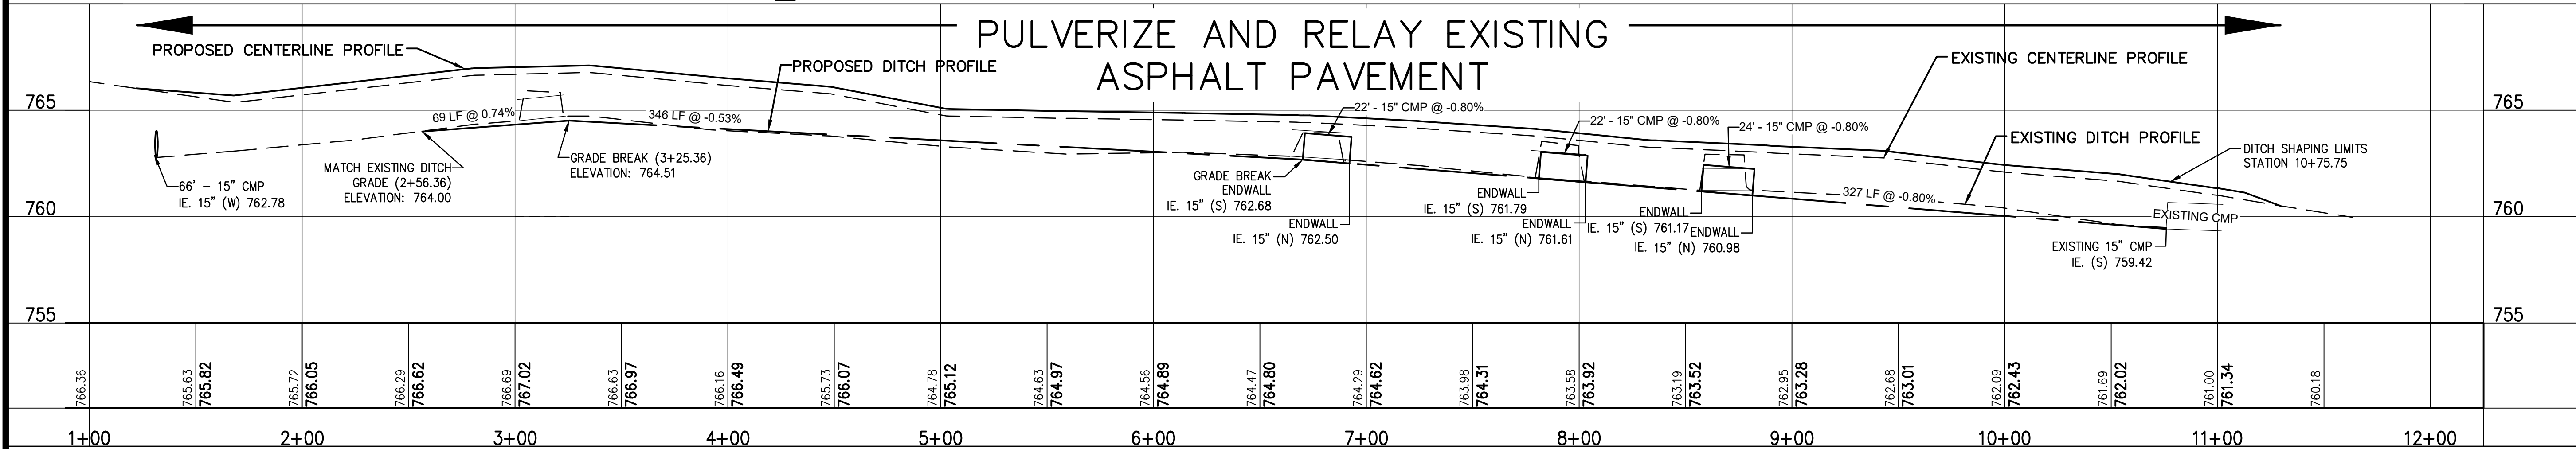

2017 PAVING & DRAINAGE PROGRAM
 PLAN & PROFILE
 OF
 MAURICE DRIVE
 FOR
 TOWN OF YORKVILLE
 TOWN OF YORKVILLE, RACINE COUNTY, WISCONSIN

NO.	REVISION	DATE

PROJ. MGR: MRM
 DRAFTED: APK
 DATE: 5-3-17
 CHECKED: ALI
 DATE: 5-4-17

2017.0002.03

SHEET
1 OF **1**

Thursday, May 04, 2017 2:37:20 PM 2017.0002.03.dwg